

- NOTES**
- INDICATES STREET LINE HERETOFORE ESTABLISHED AND HEREBY RETAINED.
  - INDICATES STREET LINE HEREBY ESTABLISHED.
  - INDICATES STREET LINE HERETOFORE ESTABLISHED AND HEREBY ELIMINATED.
  - 80.00' INDICATES DIMENSION HERETOFORE ESTABLISHED AND HEREBY RETAINED.
  - 650.44' INDICATES DIMENSION HEREBY ESTABLISHED.
  - 5-0' INDICATES DIMENSION HERETOFORE ESTABLISHED AND HEREBY ELIMINATED.
  - INDICATES SIDEWALK AND ROADWAY TREATMENT HEREBY ESTABLISHED OR HERETOFORE ESTABLISHED AND RETAINED.
  - 15' INDICATES SIDEWALK AND ROADWAY TREATMENT DIMENSION HERETOFORE ESTABLISHED AND RETAINED.
  - 18' INDICATES SIDEWALK AND ROADWAY TREATMENT DIMENSION HEREBY ESTABLISHED.
  - [Hatched Box] INDICATES PARK HERETOFORE ESTABLISHED AND HEREBY ELIMINATED.
  - [Hatched Box] INDICATES PARK HERETOFORE ESTABLISHED AND HEREBY ELIMINATED.
  - [Hatched Box] INDICATES PARK ADDITION HEREBY ESTABLISHED.
  - 27.5' INDICATES ELEVATION HEREBY ESTABLISHED.
  - 32.0' INDICATES TIE-IN DISTANCES TO ELEVATIONS HEREBY ESTABLISHED.
  - ELEVATIONS ARE FOR TOP OF CURB AND ARE REFERRED TO THE BOROUGH WORKS DATUM OF THE BOROUGH OF MANHATTAN WHICH IS 2.75 FEET ABOVE THE U.S.C.A.G. DATUM AT SANDY HOOK.
  - 9-08 INDICATES ELEVATION HERETOFORE ESTABLISHED AND HEREBY ELIMINATED.

CITY OF NEW YORK  
 OFFICE OF THE PRESIDENT, BOROUGH OF MANHATTAN  
 DEPARTMENT OF BOROUGH WORKS

MAP SHOWING A CHANGE IN THE STREET SYSTEM WITHIN THE AREA GENERALLY BOUNDED BY DELANCEY ST., COLUMBIA ST., EAST HOUSTON ST. AND PITT ST. BY WIDENING AND ELIMINATING STREET LINES AND BY ESTABLISHING GRADES AND ROADWAY TREATMENT IN CONNECTION WITH THE SITES FOR GOMPERS HOUSES & COLUMBIA HOUSES AND BY ELIMINATING A PORTION OF HAMILTON FISH PARK AND ADDING A PORTION THERETO

DATED FEB. 18, 1959 SCALE 1"=60'

APP. CPC 4/6/59; 59  
 COPY  
 CP-14743

I, RUTH W. WHALEY, SECRETARY OF THE BOARD OF ESTIMATE OF THE CITY OF NEW YORK DO HEREBY CERTIFY THAT THIS MAP IS ONE OF FIVE SIMILAR MAPS ADOPTED BY THE SAID BOARD OF ESTIMATE ON THE 23 DAY OF MAY, 1959

DATED NEW YORK 19 59

*Ruth W. Whaley*  
 SECRETARY BOARD OF ESTIMATE  
 N.Y.

APP. B/E 7-23-59, CAL-118A  
 CERT. FILED 2/01/60; BOE LOG

*Anthony J. ...*  
 PRESIDENT, BOROUGH OF MANHATTAN

BY: M. GORDON  
 F.S.

*Edmund Kern*  
 ENGINEER OF PLANNING

*S.S. ...*  
 ENGINEER OF DESIGN



APPROVED FOR DEPT. OF PARKS  
*...*  
 COMMISSIONER OF PARKS

12

*Anthony ...*  
 CHIEF ENGINEER

FILED IN THE OFFICE OF THE PRES. BORO. N.Y.  
 2/2/60 G. 1072

ACC 29596

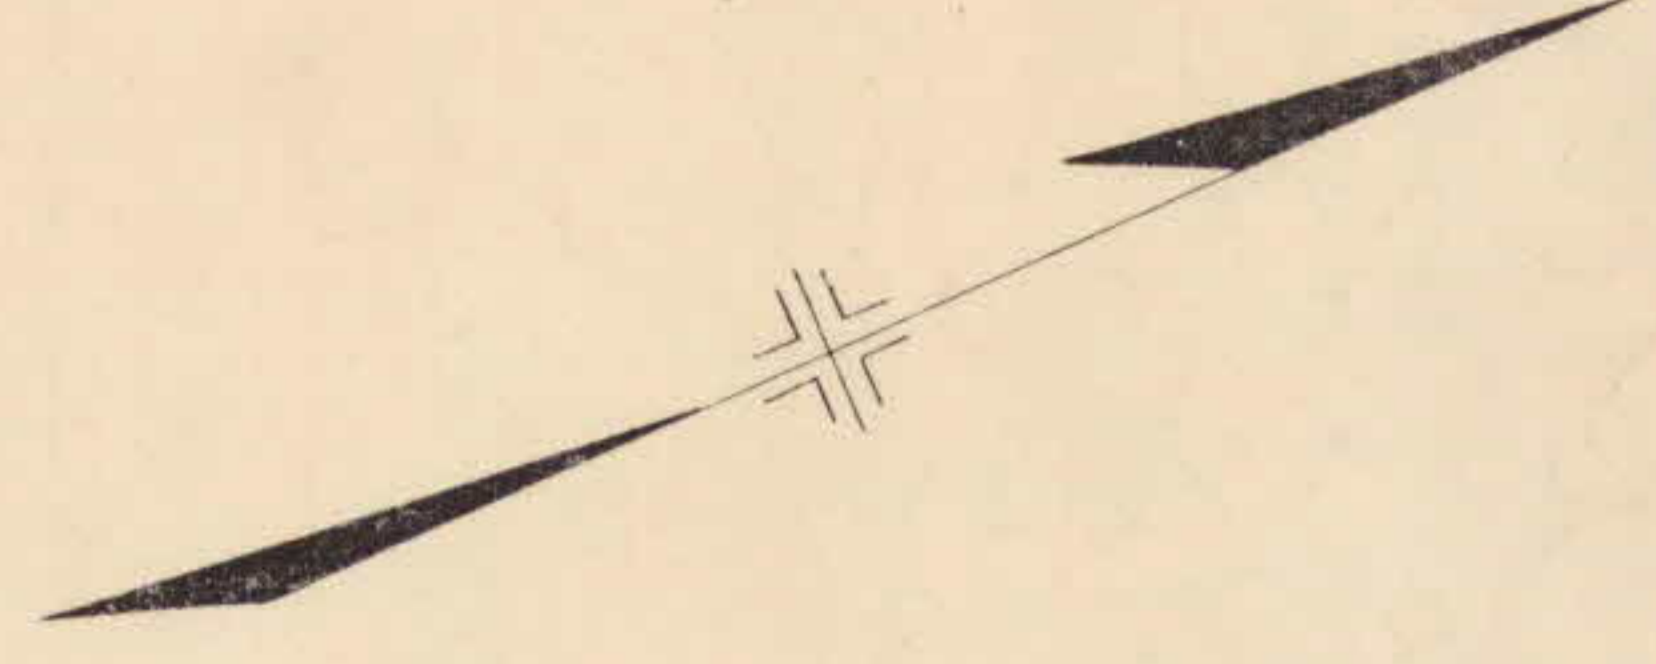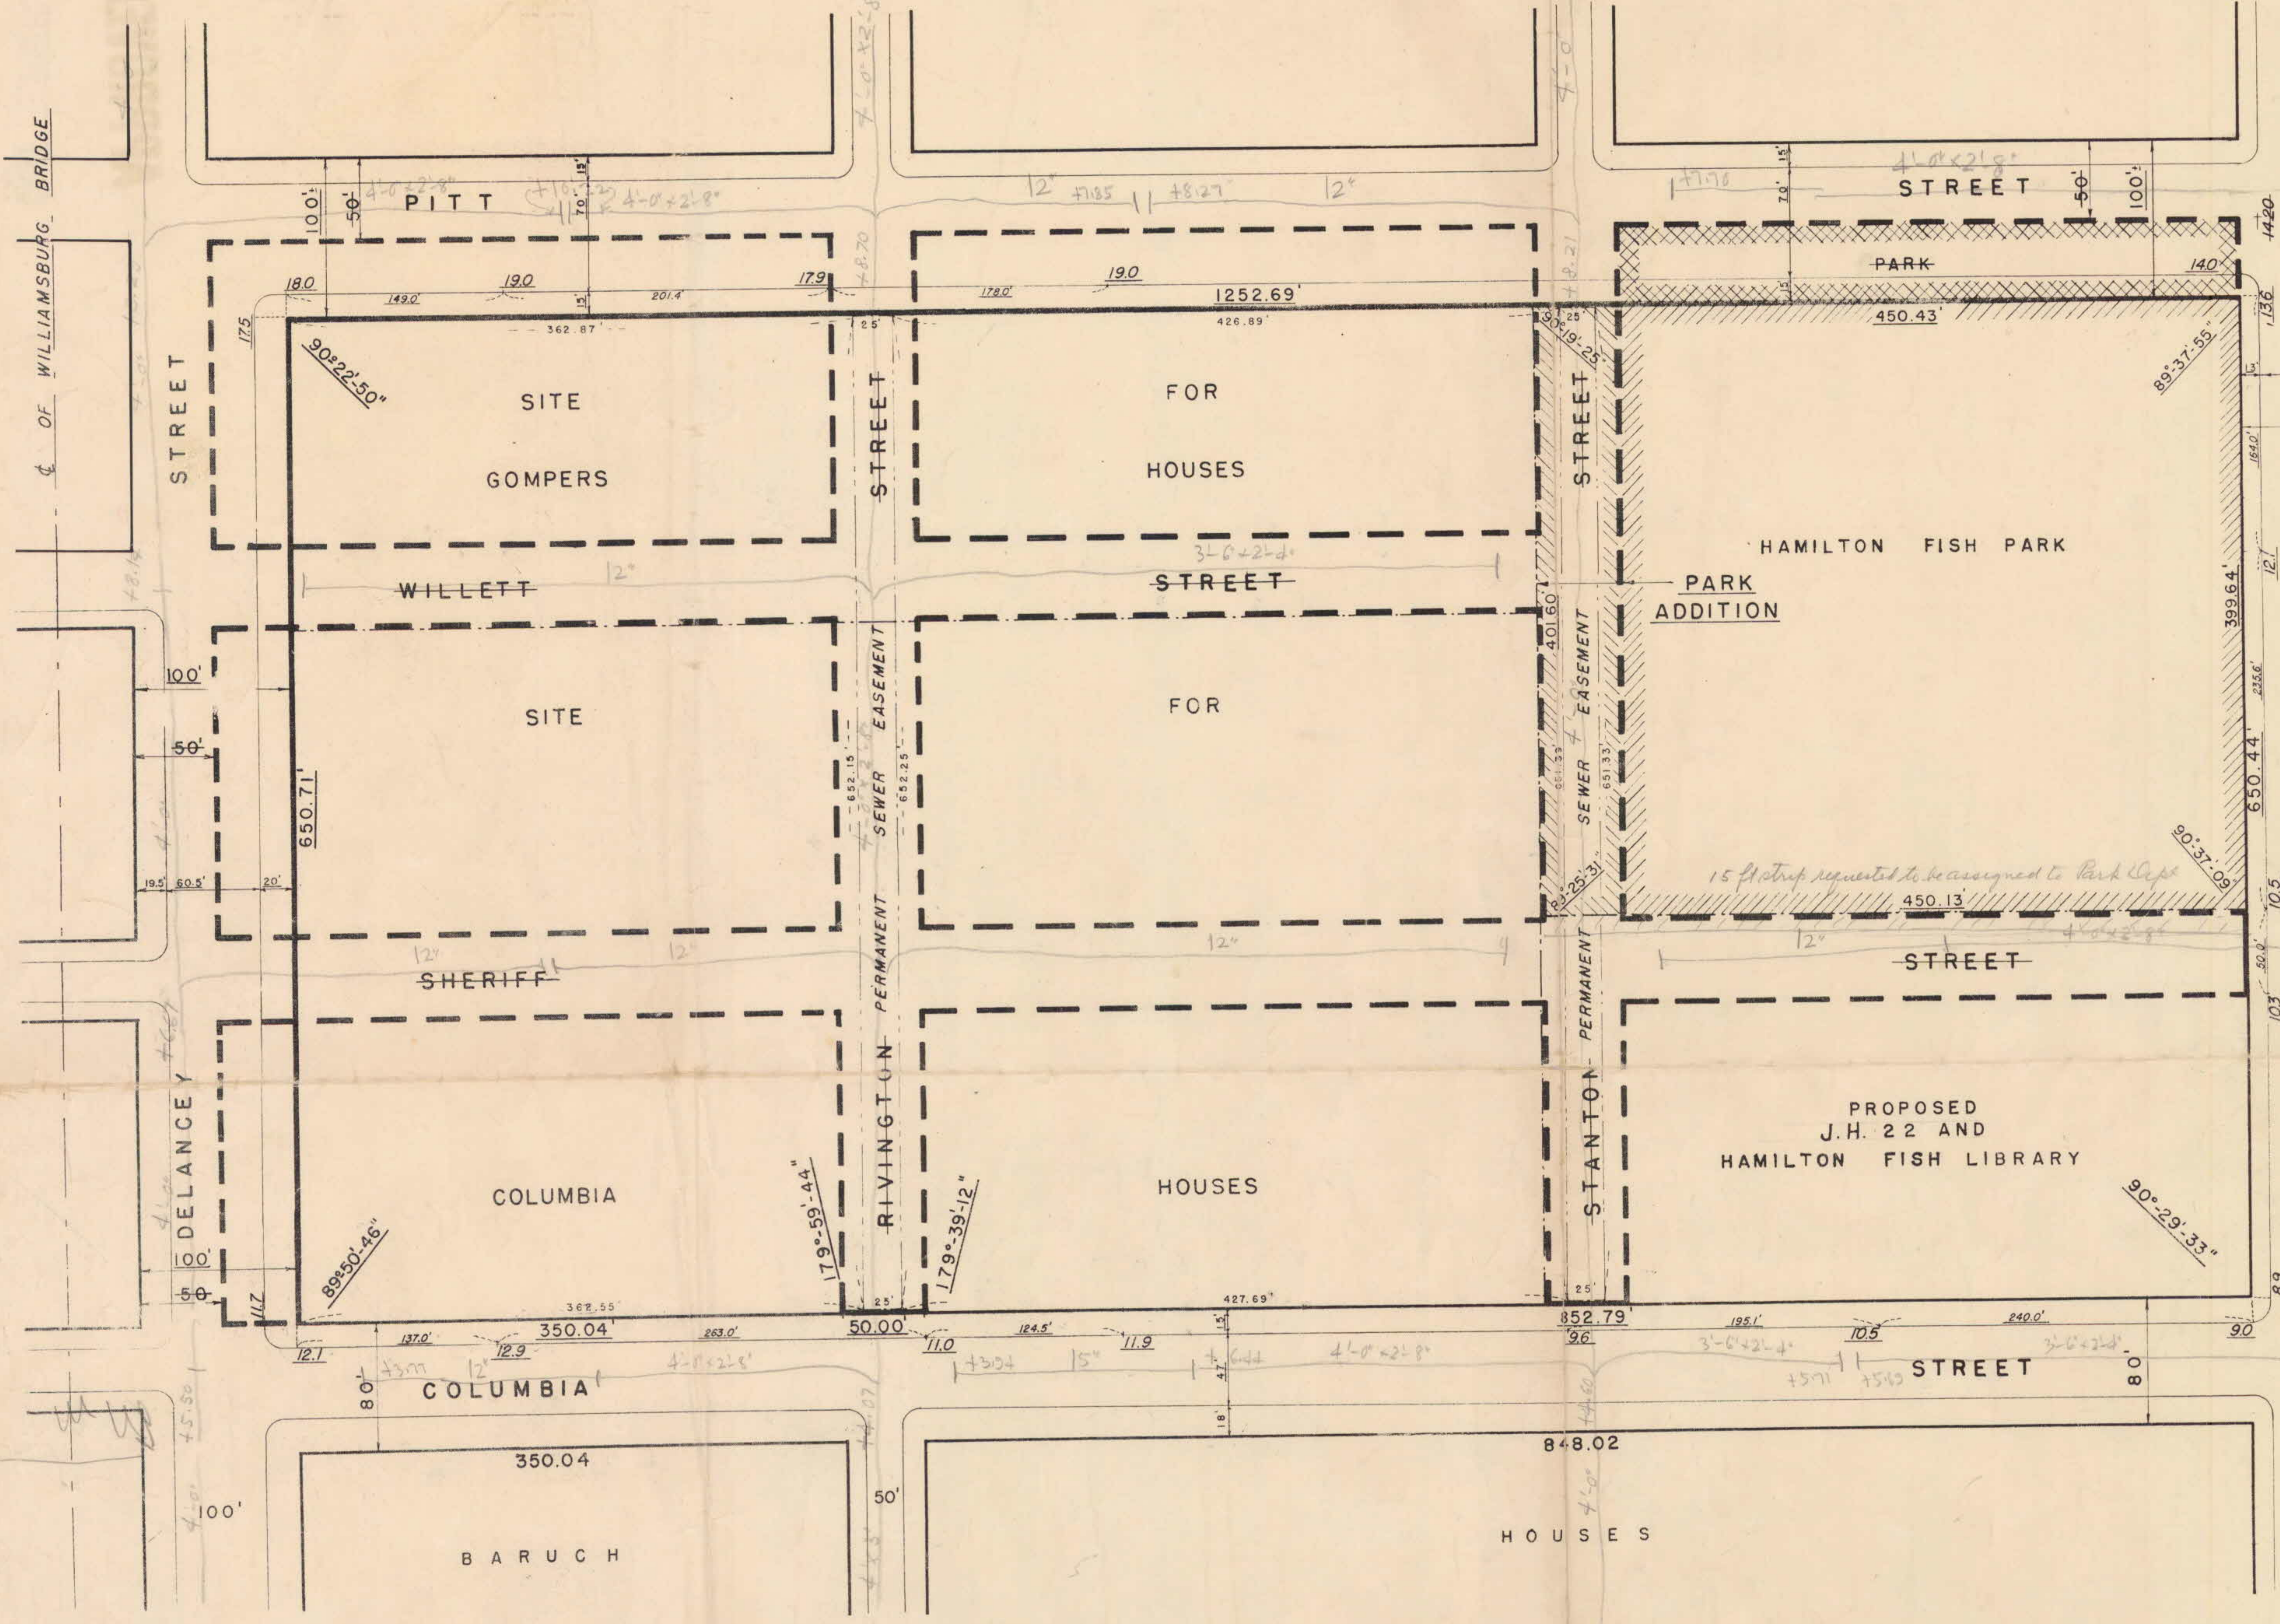

- NOTES**
- INDICATES STREET LINE HERETOFORE ESTABLISHED AND HEREBY RETAINED.
  - INDICATES STREET LINE HEREBY ESTABLISHED.
  - INDICATES STREET LINE HERETOFORE ESTABLISHED AND HEREBY ELIMINATED.
  - 80.00' INDICATES DIMENSION HERETOFORE ESTABLISHED AND HEREBY RETAINED.
  - 650.44' INDICATES DIMENSION HERETOFORE ESTABLISHED AND HEREBY ELIMINATED.
  - 50' INDICATES DIMENSION HERETOFORE ESTABLISHED AND HEREBY ELIMINATED.
  - INDICATES SIDEWALK AND ROADWAY TREATMENT HEREBY ESTABLISHED OR HERETOFORE ESTABLISHED AND HEREBY RETAINED.
  - 13' INDICATES SIDEWALK AND ROADWAY TREATMENT DIMENSION HERETOFORE ESTABLISHED AND RETAINED.
  - 18' INDICATES SIDEWALK AND ROADWAY TREATMENT DIMENSION HEREBY ESTABLISHED.
  - [PARK] INDICATES PARK HERETOFORE ESTABLISHED AND HEREBY RETAINED.
  - [PARK] INDICATES PARK HERETOFORE ESTABLISHED AND HEREBY ELIMINATED.
  - [PARK ADDITION] INDICATES PARK ADDITION HEREBY ESTABLISHED.
  - 27.5 INDICATES ELEVATION HEREBY ESTABLISHED.
  - 32.0' INDICATES TIE-IN DISTANCES TO ELEVATIONS HEREBY ESTABLISHED.
  - ELEVATIONS ARE FOR TOP OF CURB AND ARE REFERRED TO THE BOROUGH WORKS DATUM OF THE BOROUGH OF MANHATTAN WHICH IS 2.75 FEET ABOVE THE U.S.C. & G. DATUM AT SANDY HOOK.
  - 9.08 INDICATES ELEVATION HERETOFORE ESTABLISHED AND HEREBY ELIMINATED.

CITY OF NEW YORK  
 OFFICE OF THE PRESIDENT BOROUGH OF MANHATTAN  
 DEPARTMENT OF BOROUGH WORKS

MAP SHOWING A CHANGE IN THE STREET SYSTEM WITHIN THE AREA GENERALLY BOUNDED BY DELANCEY ST., COLUMBIA ST., EAST HOUSTON ST. AND PITT ST. BY WIDENING AND ELIMINATING STREET LINES AND BY ESTABLISHING GRADES AND ROADWAY TREATMENT IN CONNECTION WITH THE SITES FOR GOMPERS HOUSES & COLUMBIA HOUSES AND BY ELIMINATING A PORTION OF HAMILTON FISH PARK AND ADDING A PORTION THERETO

DATED: FEB. 18, 1959 SCALE: 1"=60'

*[Signature]*  
 PRESIDENT BOROUGH OF MANHATTAN

*[Signature]*  
 CHIEF ENGINEER

APPROVED FOR DEPT. OF PARKS:

*[Signature]*  
 COMMISSIONER OF PARKS

APP. CPC 4/6/59, 59

I, RUTH W. WHALEY, SECRETARY OF THE BOARD OF ESTIMATE OF THE CITY OF NEW YORK DO HEREBY CERTIFY THAT THIS MAP IS ONE OF FIVE SIMILAR MAPS ADOPTED BY THE SAID BOARD OF ESTIMATE ON THE 23 DAY OF *[illegible]* 1959 (21 No. 118)

CERT. & FILED OFF. B.P. MAN. 2/2/60  
 "SEE PAPER COPY"

CERT. & FILED 2/10/60; BOE LOG

DATED: NEW YORK 19 59  
 SECRETARY BOARD OF ESTIMATE

*See M8310 - Copy of Sheriff St + Stanton St.*

*Dr. Plans None B.H. Sewers ②*

DRAWN BY: M. GORON  
 CHECKED BY: F.S.

*[Signatures]*  
 SECTION ENGINEER ENGINEER OF PLANNING ENGINEER OF DESIGN

ACC. No. 29598